




- DETAIL B - ŘEZ S-02

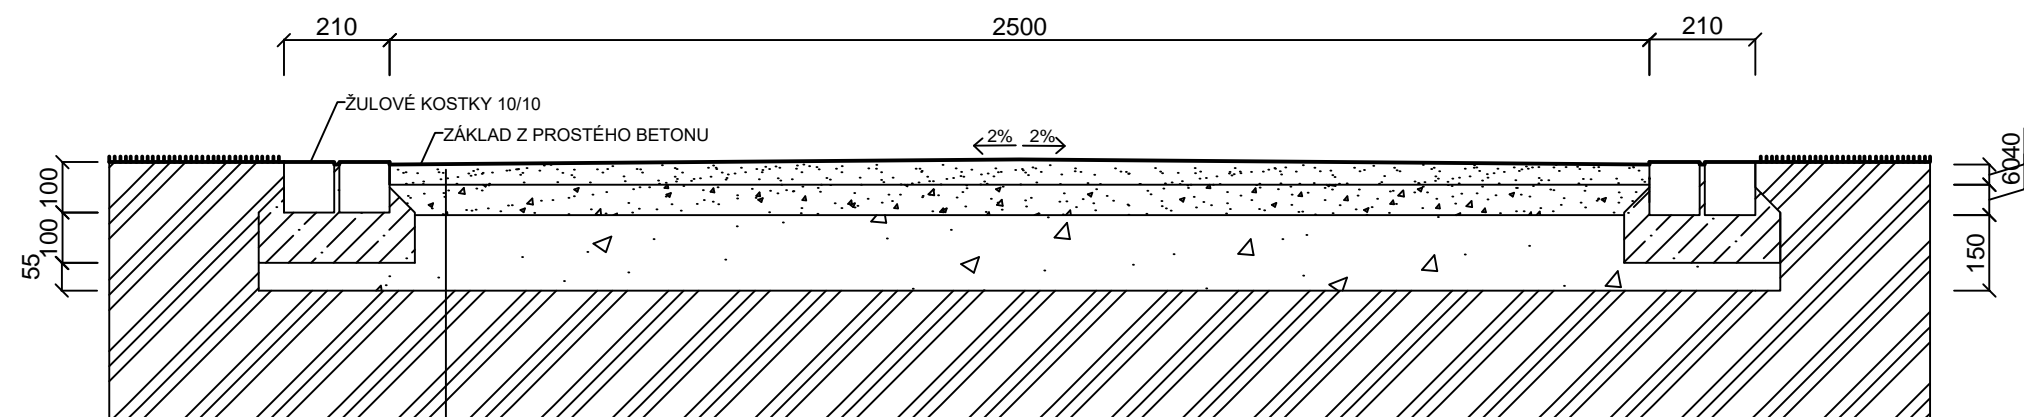

- | | | | | |
|---------------------------------------|---|--|---|---|
| <div>Číslo výkresu</div> <div>7</div> | <div>květen 2018</div> <div>DATUM</div> | NÁZEV ZAKÁZKY: | <div>ZELENÉ KOLO, s.r.o.</div> <div>Kořtov 112</div> <div>Ústí nad Labem, 400 02</div> <div>Tel.: +420 602 711 602</div> <div>Email: projekce@zelenekolo.cz</div> | NÁZEV VÝKRESU: |
| | <div>1:15</div> <div>MĚŘÍTKO</div> | Projektová dokumentace úprav prostoru kampusu UJEP | | ZPEVNĚNÉ PLOCHY |
| | | INVESTOR: Univerzita J.E. Purkyně v Ústí nad Labem | | Stupeň: DPS |
| | | MÍSTO: Ústí nad Labem | | Vypracovala: Odp. projektant: |
| | | | | Ing. Petra Škvárová Sládková Tomáš Barták |