
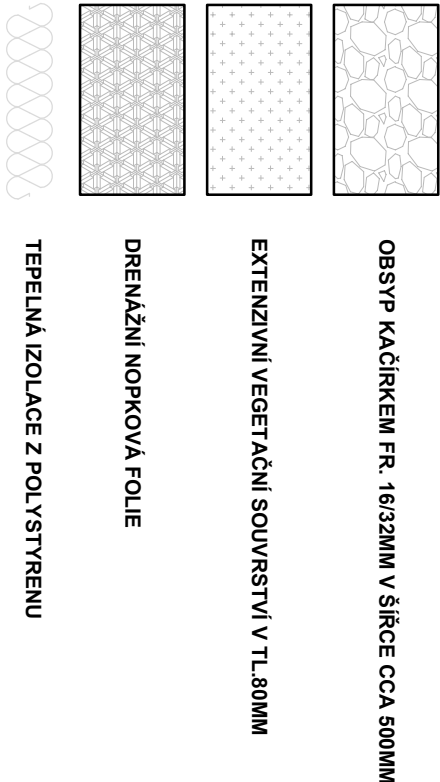


Střecha „C“ 2-2’

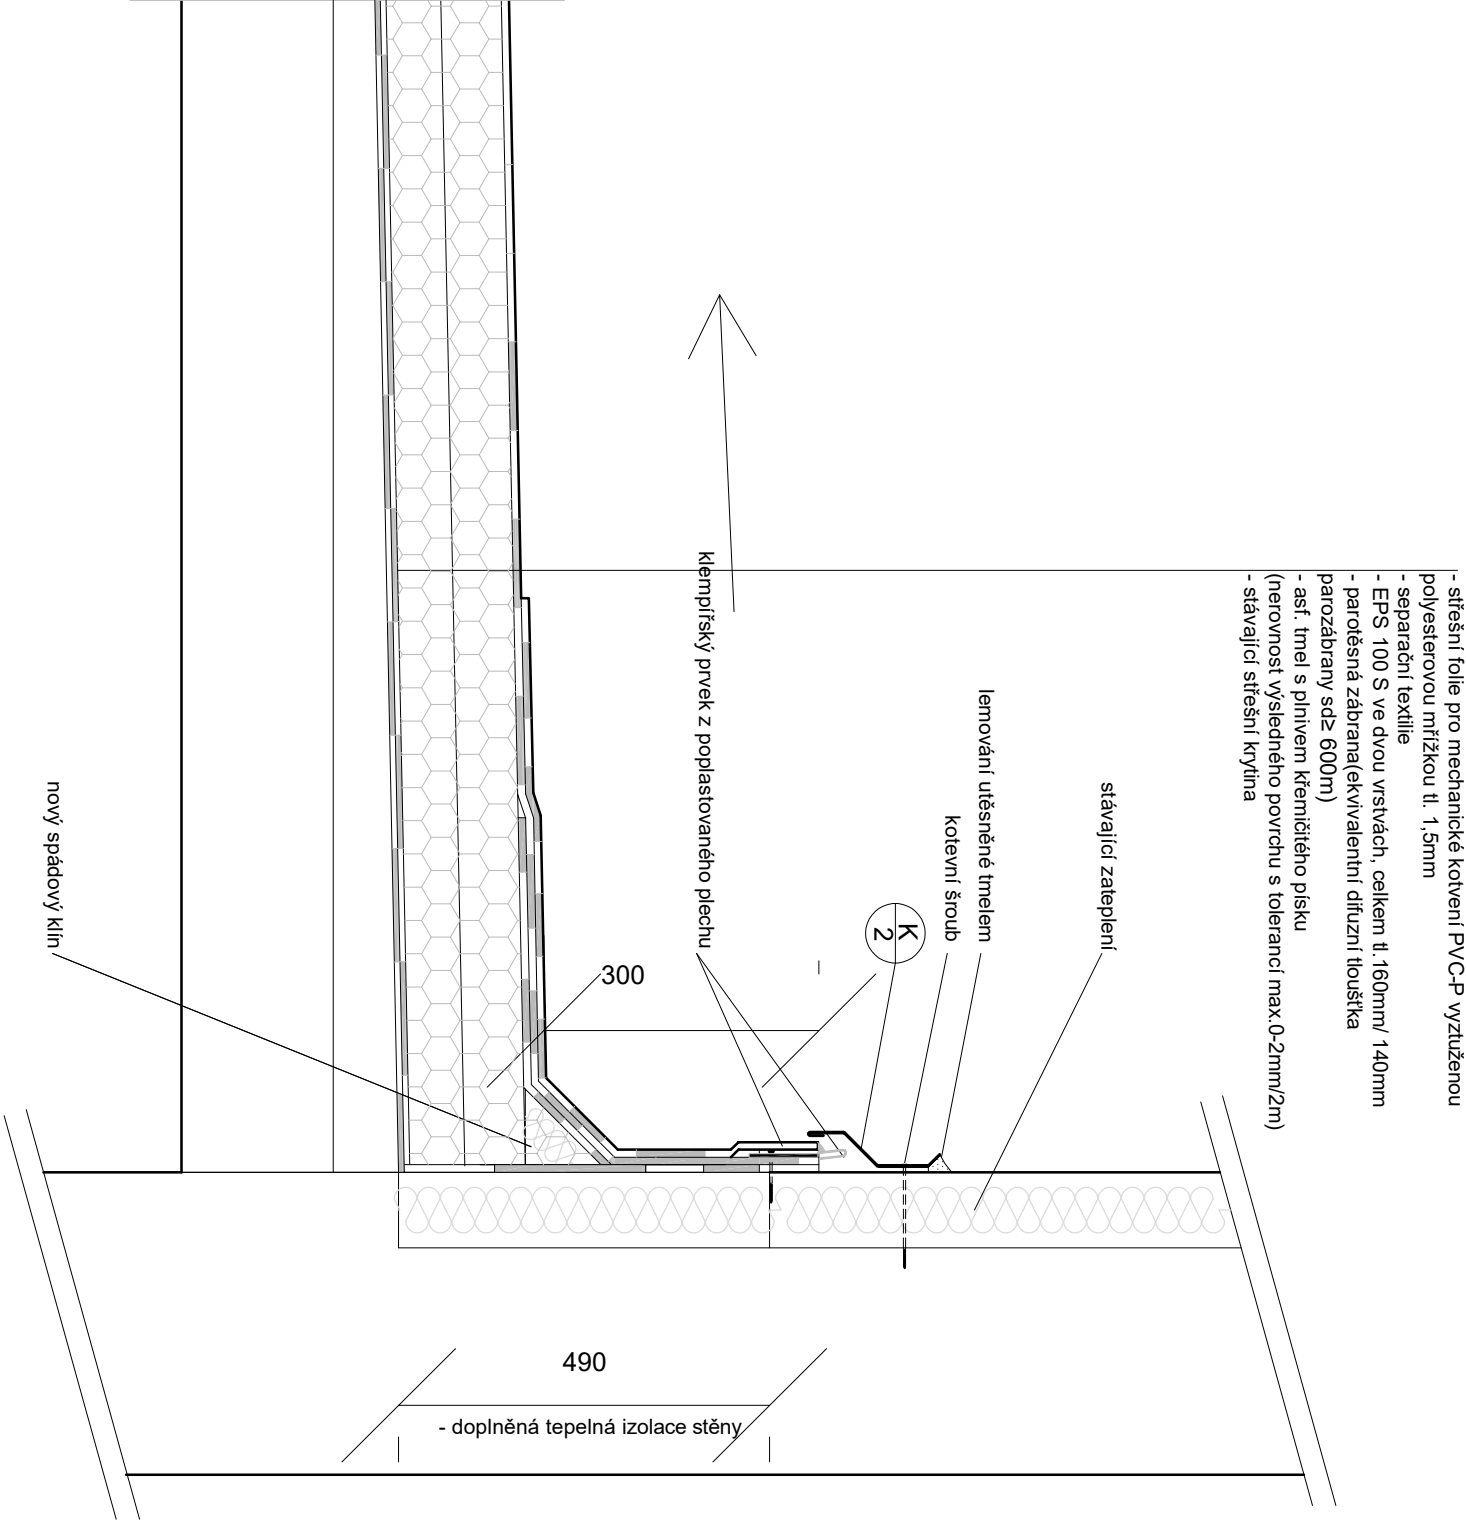

Střecha „C“ 2-2’