


Střecha „C“ 3-3'

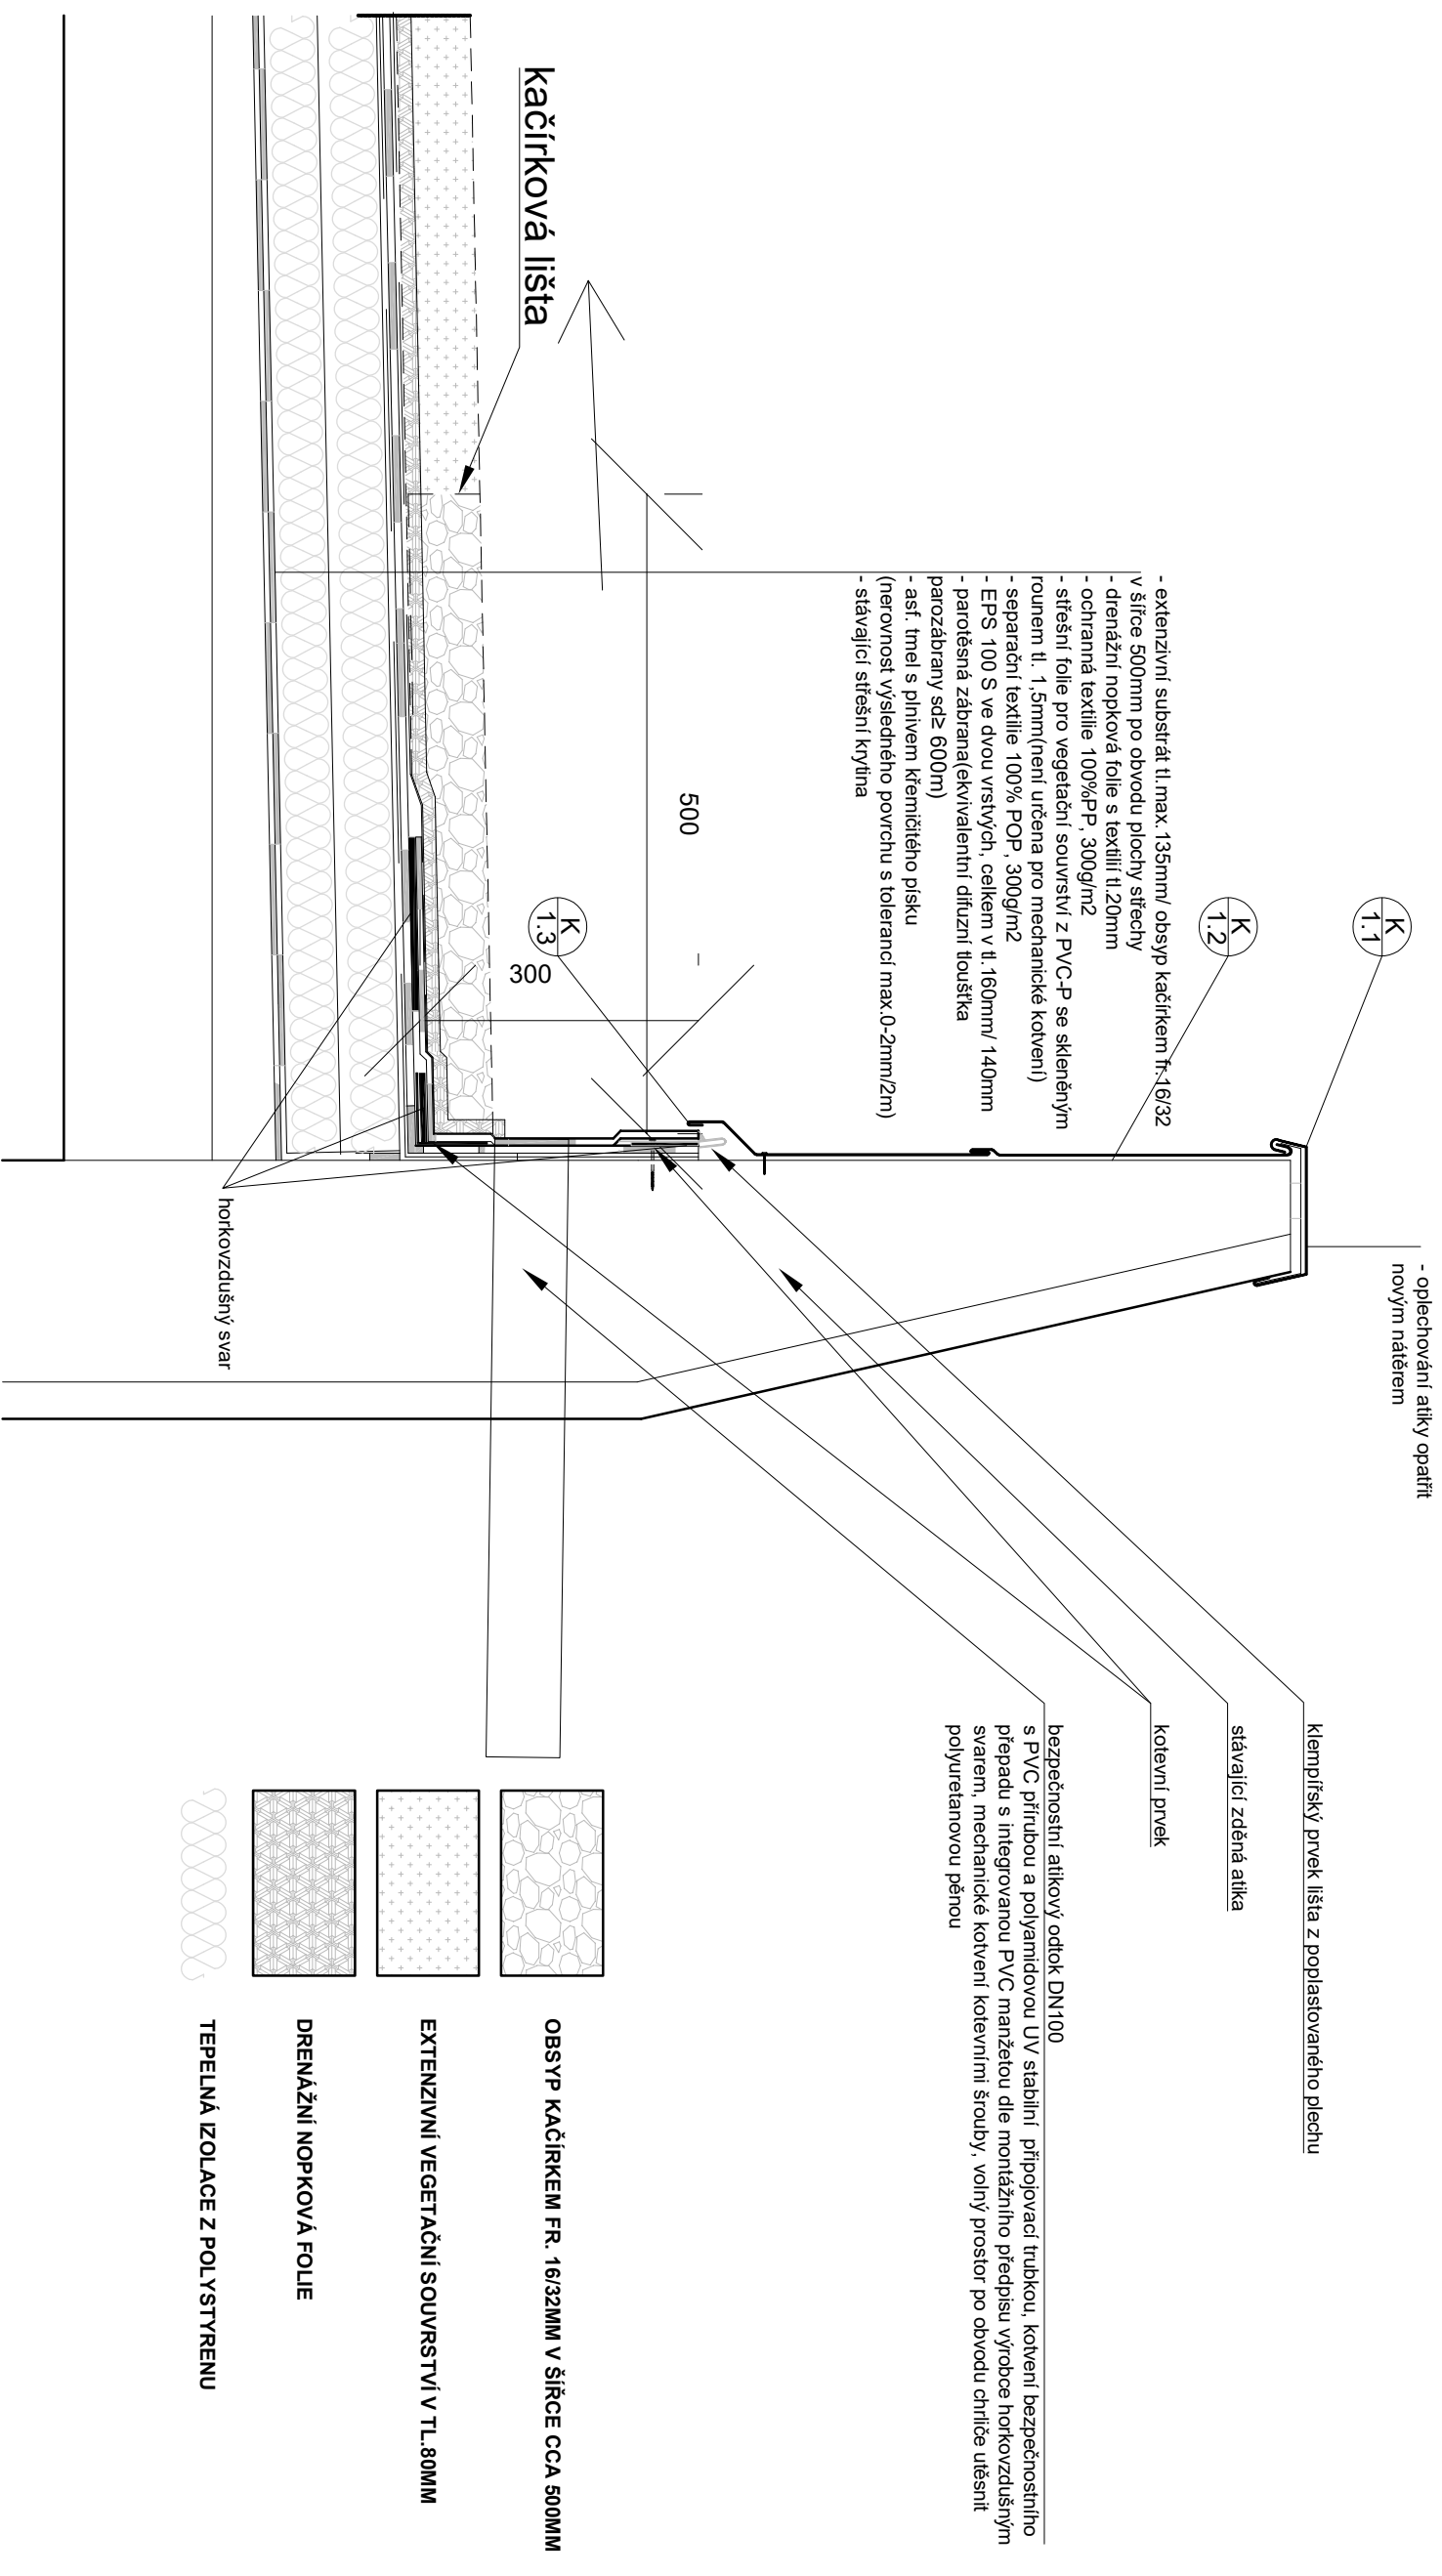

Střecha „C“ 3-3'